



1 Landscaping Plan
A0.4 1" = 20'-0"

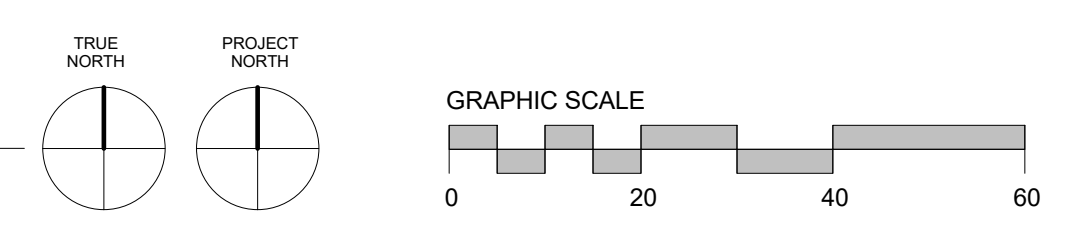

HORSESHOE TOWNHOUSES
180 ELK VALLEY ROAD
LOTS M1.6 - M1.9 BUCKHORN RANCH
CRESTED BUTTE CO, 81224

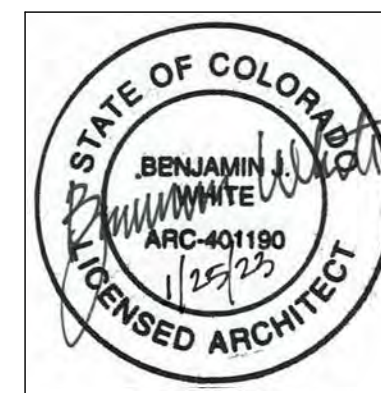

LANDSCAPING PLAN

PROJECT NO.: 211101
PROJECT DATE: 4/12/22
SHEET NUMBER:

A0.4